

SCS PROJECT:
STOPLINE -/60/- FIXED WINDOW



Sheet List Table		
SHEET NUMBER	SHEET DESCRIPTION	REV
00 - SPECIFICATIONS		
0001	COVER SHEET	A
0002	STOPLINE -/60/- FIXED WINDOW (MAX. HEIGHT)	A
0003	STOPLINE -/60/- FIXED WINDOW (MAX. WIDTH)	A
0004	DETAILS	A

No	DESCRIPTION	REQUIREMENT	RESPONSIBILITY
1	WORKS DONE BY OTHERS	ALL DETAILS PERTAINING TO WORK BY OTHERS IS AN ADVISEMENT ONLY AND IT IS THE RESPONSIBILITY OF THE SUPPLIER AND INSTALLER OF THE ITEM/S TO CONFIRM COMPLIANCE TO ITS SUITABILITY FOR THE PURPOSE AND TO CERTIFY ITS COMPLIANCE TO THE REQUIRED FRL TO THE SATISFACTION OF THE FE OR CERTIFIER.	BUILDER, ARCHITECT, OTHER TRADES
2	SHOP DRAWINGS	APPROVAL OF SHOP DRAWINGS (SIGNITURE AND DATE) IS REQUIRED TO BE RETURNED TO SMOKE CONTROL SYSTEMS BEFORE MANUFACTURE CAN COMMENCE.	BUILDER, ARCHITECT
3	DELIVERIES TO SITE	IF REQD, FORKLIFT TO BE MADE AVAILABLE.	BUILDER
4	VERTICAL MOVEMENT OF PRODUCT	IF REQD, CRANE SHALL BE AVAILABLE TO SMOKE CONTROL SYSTEMS AT AGREED TIME OF DELIVERY. IF THIS IS NOT AVAILABLE, THIS MAY INCUR EXTRA CHARGES.	BUILDER
5	STORAGE	SUFFICIENT CLEAR FLOOR SPACE TO BE MADE AVAILABLE IMMEDIATELY ADJACENT TO EACH INSTALLATION LOCATION.	BUILDER
6	ACCESS TO WORKFACE (INSTALLATION)	ADEQUATE WORKING AREA REQD., MIN 500mm FROM SYSTEM TO STRUCTURE IS IDEAL. SUBJECT TO SITE CONDITIONS.	BUILDER
7	STRUCTURAL OPENINGS	SUITABLY PREPARED STRUCTURAL OPENING, FREE OF OBSTRUCTIONS AND CAPABLE OF RECEIVING OUR STANDARD FIXING TYPE AND SPACING REQUIREMENTS MUST BE PROVIDED BY OTHERS AND READY FOR US PRIOR TO OUR ARRIVAL ON SITE OTHERWISE PRICE WILL VARY.	BUILDER
8	WALL PREPERATION	FLASHINGS AND ASSOCIATED WEATHERPROOFING BY OTHERS.	BUILDER
9	CERTIFICATON	WITNESS TESTING, FINAL COMMISSIONING & HANDOVER	SMOKE CONTROL SYSTEMS

- THIS DRAWING IS COPYRIGHT AND THE PROPERTY OF THE AUTHOR, AND MUST NOT BE RETAINED, COPIED OR USED WITHOUT THE AUTHORITY OF SMOKE CONTROL SYSTEMS PTY. LTD.
- DO NOT SCALE FROM DRAWING. USE PROVIDED DIMENSIONS ONLY.
- ALL DISCREPANCIES MUST BE BROUGHT TO THE ATTENTION OF AUTHOR.
- SMOKE CONTROL SYSTEMS DO NOT TAKE RESPONSIBILITY OF MEASUREMENTS PROVIDED BY OTHERS.

CHK	REASON	DATE
A	HR FOR INFORMATION	08/07/2022

DISCLAIMER
INFORMATION GIVEN IN SMOKECONTROL.COM.AU AND PUBLICATIONS FOR DOWNLOAD ARE GIVEN TO THE BEST OF OUR KNOWLEDGE AND IN GOOD FAITH. SMOKE CONTROL IS NOT RESPONSIBLE IF RECIPIENTS OF TEST REPORTS, ASSESSMENTS OR LITERATURE MISINTERPRET THE CONTENTS AND WRONGLY USE PRODUCTS BASED ON THOSE MISINTERPRETATIONS. NO LIABILITY IS ACCEPTED FOR ERROR OMISSIONS IN THIS WEB SITE OR OUR DOCUMENTS. IN THE INTERESTS OF IMPROVEMENTS AND CONTINUED DEVELOPMENT SMOKE CONTROL RESERVES THE RIGHT TO CHANGE SPECIFICATION WITHOUT NOTICE.

INFORMATION COPY ONLY

WWW.SMOKECONTROL.COM.AU
WWW.SMOKECONTROL.CO.NZ
WWW.SMOKECONTROL.COM

AUSTRALIAN HEADOFFICE PHONE: 1300 665 471
NEW ZEALAND PHONE: 09 300 1980
INFO@SMOKECONTROL.COM.AU INFO@SMOKECONTROL.CO.NZ

PROJECT
STOPLINE -/60/-
STOPLINE -/60/- FIXED WINDOW

CLIENT

TITLE
COVER SHEET

SUB SET (CATEGORY)
00 - SPECIFICATIONS

DRAWING NUMBER	REV
STOPLINE -/60/--0001	A


DRAWN BY O.K	ISSUE STATUS: INFORMATION ONLY
START DATE 08/07/2022	SCALE AS SHOWN @A2

SYSTEM	COMPONENT	MATERIALS	FRL	COLOUR/FINISH
STOPLINE FIXED	FRAME	GALVANISED STEEL	-/60/- AS1530.4	FRAME
	BEAD	GALVANISED STEEL		BEAD
	GLASS	6MM PYROSWISS (INTERNAL) 24MM PYROSWISS (EXTERNAL)		GLASS
				DULUX DURALLOY COLOUR TBA WILL COME IN RAW FINISH IF COLOUR IS NOT PROVIDED BY CLIENT
				CLEAR


PRODUCT SPECIFICATIONS

FILE: STOPLINE -/60/- FIXED WINDOW.dwg --- PLOTTED ON 08/07/2022 BY OZRA KHADEMI


<<< 594mm

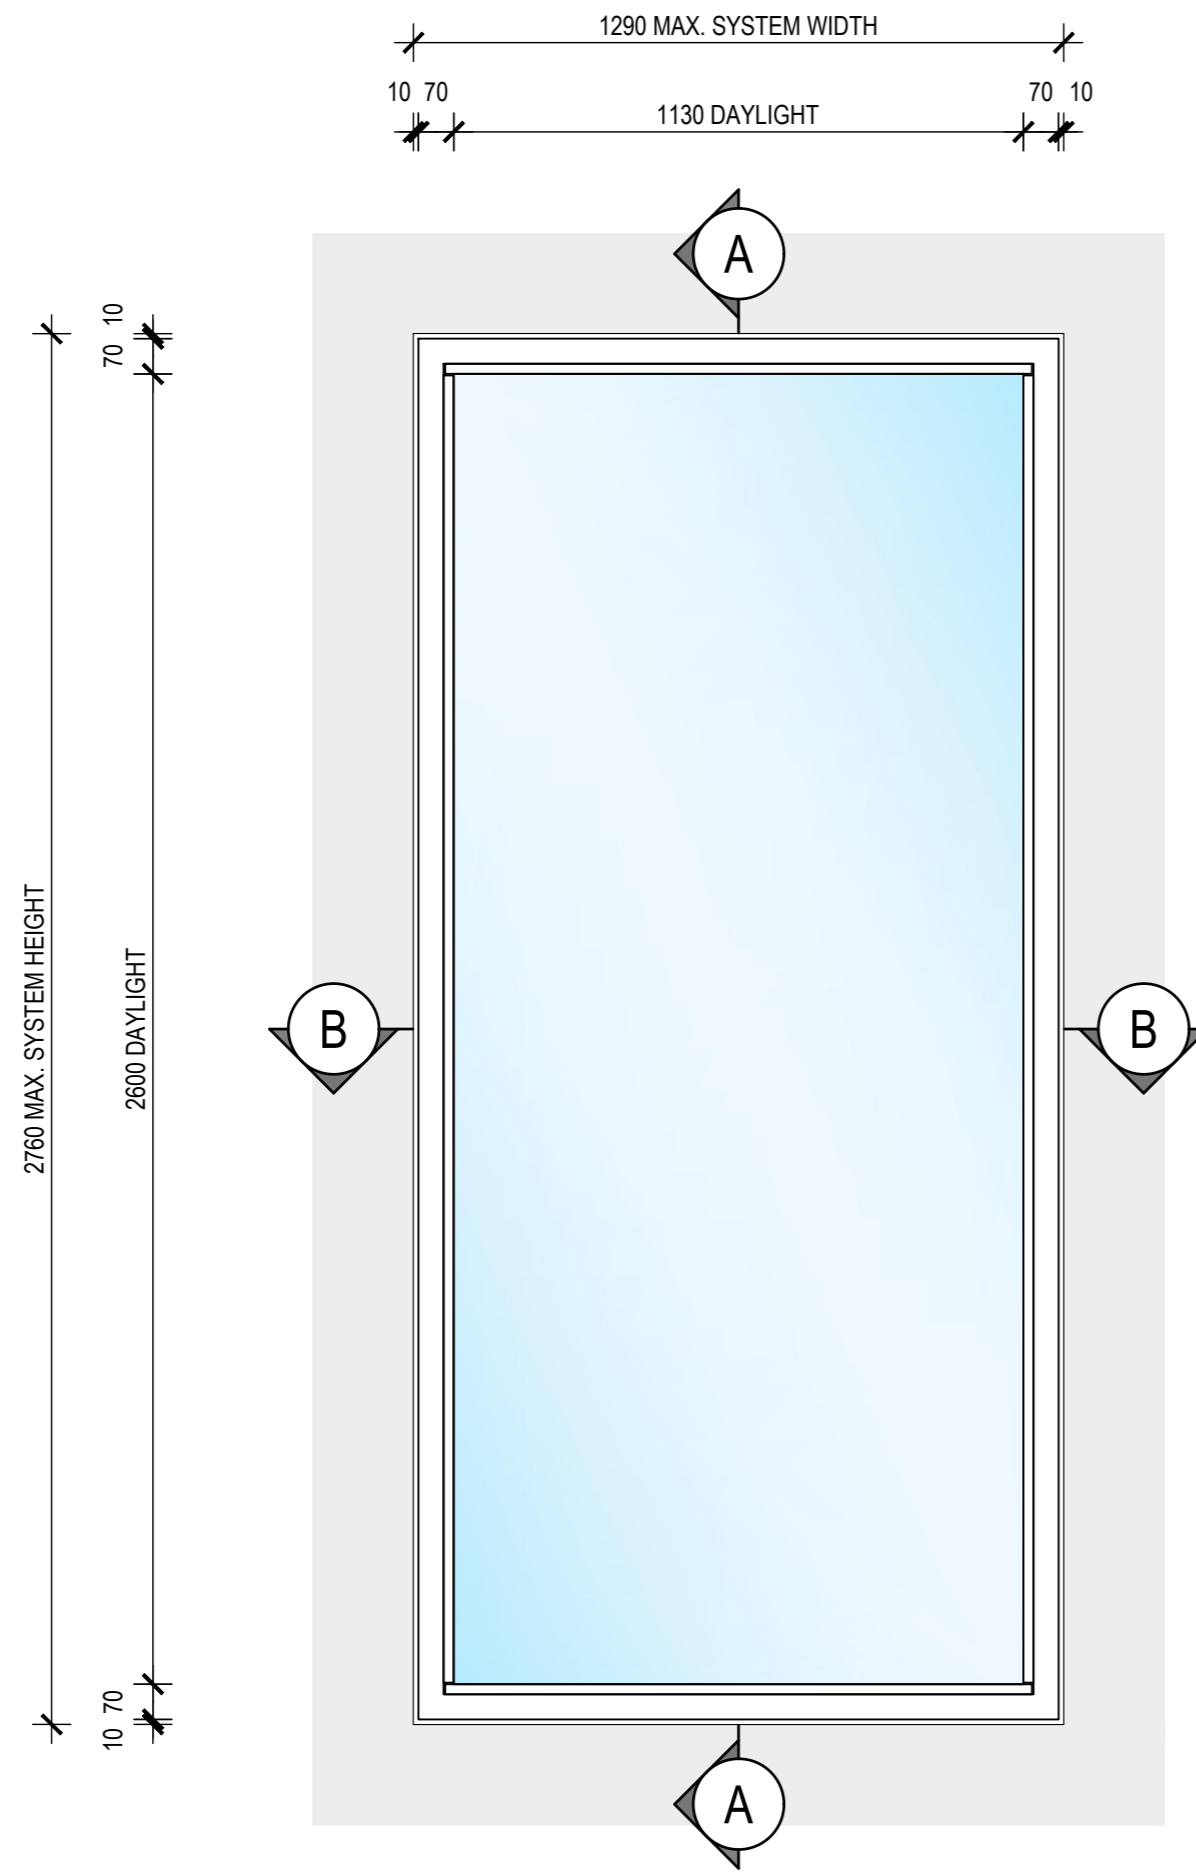

1 FRONT ELEVATION - VIEW FROM OUTSIDE
STOPLINE -/60/- FIXED WINDOW (MAX. HEIGHT)
 SCALE 1:15 @ A2

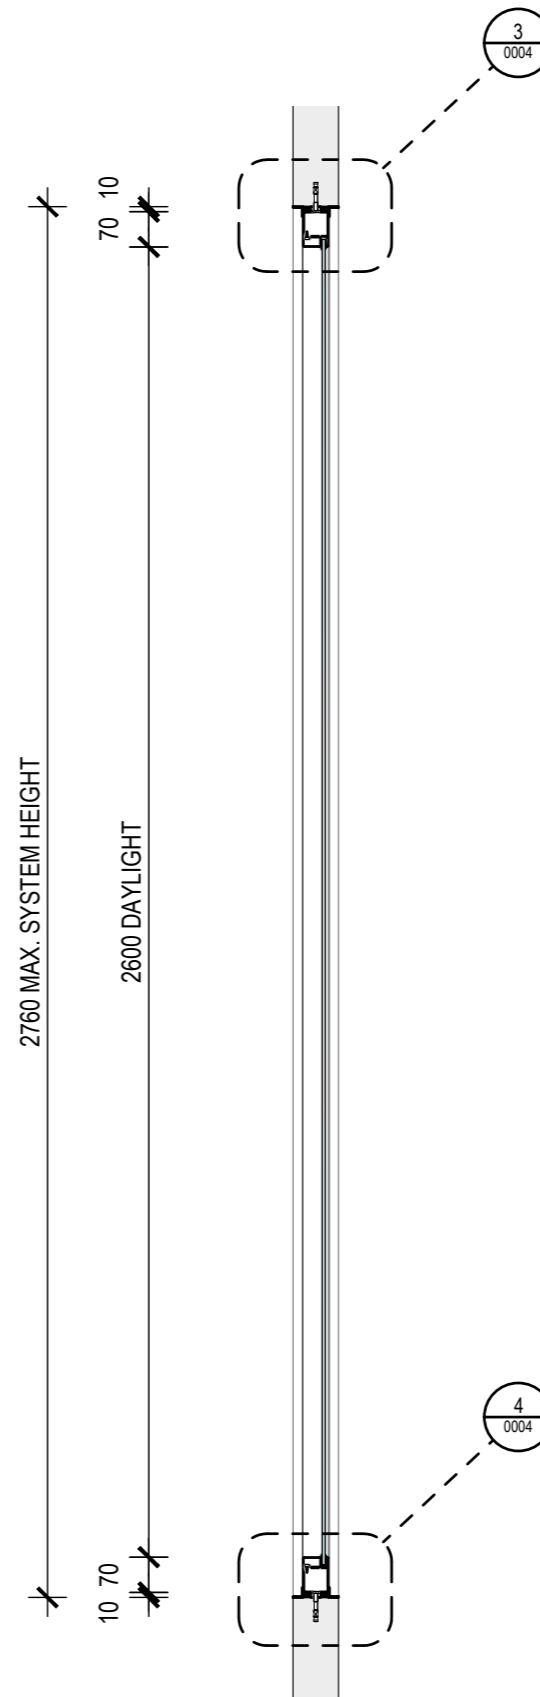

A SECTION VIEW
 SCALE 1:15 @ A2

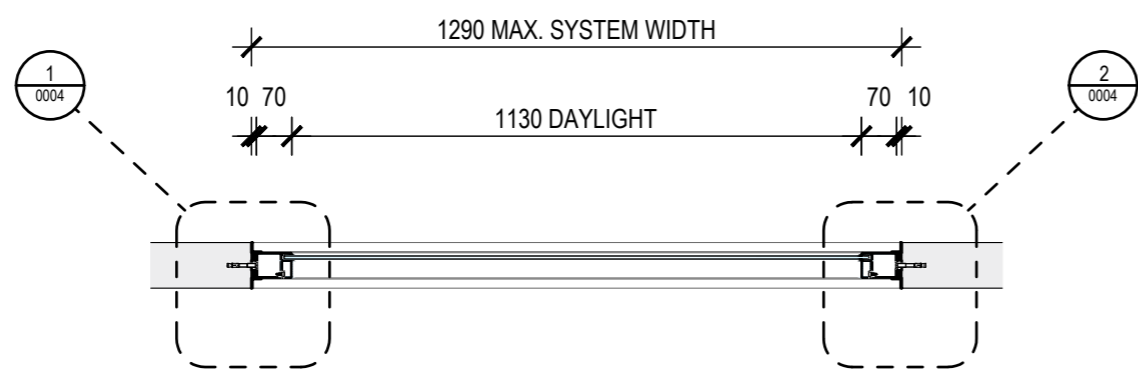

B SECTION VIEW
 SCALE 1:15 @ A2

THIS DRAWING IS COPYRIGHT AND THE PROPERTY OF THE AUTHOR, AND MUST NOT BE RETAINED, COPIED OR USED WITHOUT THE AUTHORITY OF SMOKE CONTROL SYSTEMS PTY. LTD.
 DO NOT SCALE FROM DRAWING. USE PROVIDED DIMENSIONS ONLY.
 ALL DISCREPANCIES MUST BE BROUGHT TO THE ATTENTION OF AUTHOR.
 SMOKE CONTROL SYSTEMS DO NOT TAKE RESPONSIBILITY OF MEASUREMENTS PROVIDED BY OTHERS.

CHK	REASON	DATE
A	HR FOR INFORMATION	08/07/2022

DISCLAIMER

INFORMATION GIVEN IN SMOKECONTROL.COM.AU AND PUBLICATIONS FOR DOWNLOAD ARE GIVEN TO THE BEST OF OUR KNOWLEDGE AND IN GOOD FAITH. SMOKE CONTROL IS NOT RESPONSIBLE IF RECIPIENTS OF TEST REPORTS, ASSESSMENTS OR LITERATURE MISINTERPRET THE CONTENTS AND WRONGLY USE PRODUCTS BASED ON THOSE MISINTERPRETATIONS. NO LIABILITY IS ACCEPTED FOR ERROR OMISSIONS IN THIS WEB SITE OR OUR DOCUMENTS. IN THE INTERESTS OF IMPROVEMENTS AND CONTINUED DEVELOPMENT SMOKE CONTROL RESERVES THE RIGHT TO CHANGE SPECIFICATION WITHOUT NOTICE.

INFORMATION COPY ONLY



WWW.SMOKECONTROL.COM.AU
 WWW.SMOKECONTROL.CO.NZ
 WWW.SMOKECONTROL.COM
 AUSTRALIAN HEADOFFICE PHONE: 1300 665 471
 NEW ZEALAND PHONE: 09 300 1980
 INFO@SMOKECONTROL.COM.AU INFO@SMOKECONTROL.CO.NZ

PROJECT
STOPLINE -/60/-
STOPLINE -/60/- FIXED WINDOW

CLIENT

TITLE
1 STOPLINE -60- FIXED WINDOW

SUB SET (CATEGORY)
00 - SPECIFICATIONS

DRAWING NUMBER
STOPLINE -/60/--0002

REV
 A


DRAWN BY O.K. ISSUE STATUS: INFORMATION ONLY
 START DATE 08/07/2022 SCALE AS SHOWN @A2

FILE: STOPLINE -60- FIXED WINDOW.dwg --- PLOTTED ON 08/07/2022 BY OZRA KHADEMI


420mm
 <<< 594mm

THIS DRAWING IS COPYRIGHT AND THE PROPERTY OF THE AUTHOR, AND MUST NOT BE RETAINED, COPIED OR USED WITHOUT THE AUTHORITY OF SMOKE CONTROL SYSTEMS PTY. LTD.
 DO NOT SCALE FROM DRAWING. USE PROVIDED DIMENSIONS ONLY.
 ALL DISCREPANCIES MUST BE BROUGHT TO THE ATTENTION OF AUTHOR.
 SMOKE CONTROL SYSTEMS DO NOT TAKE RESPONSIBILITY OF MEASUREMENTS PROVIDED BY OTHERS.


CHK	REASON	DATE
A HR	FOR INFORMATION	08/07/2022

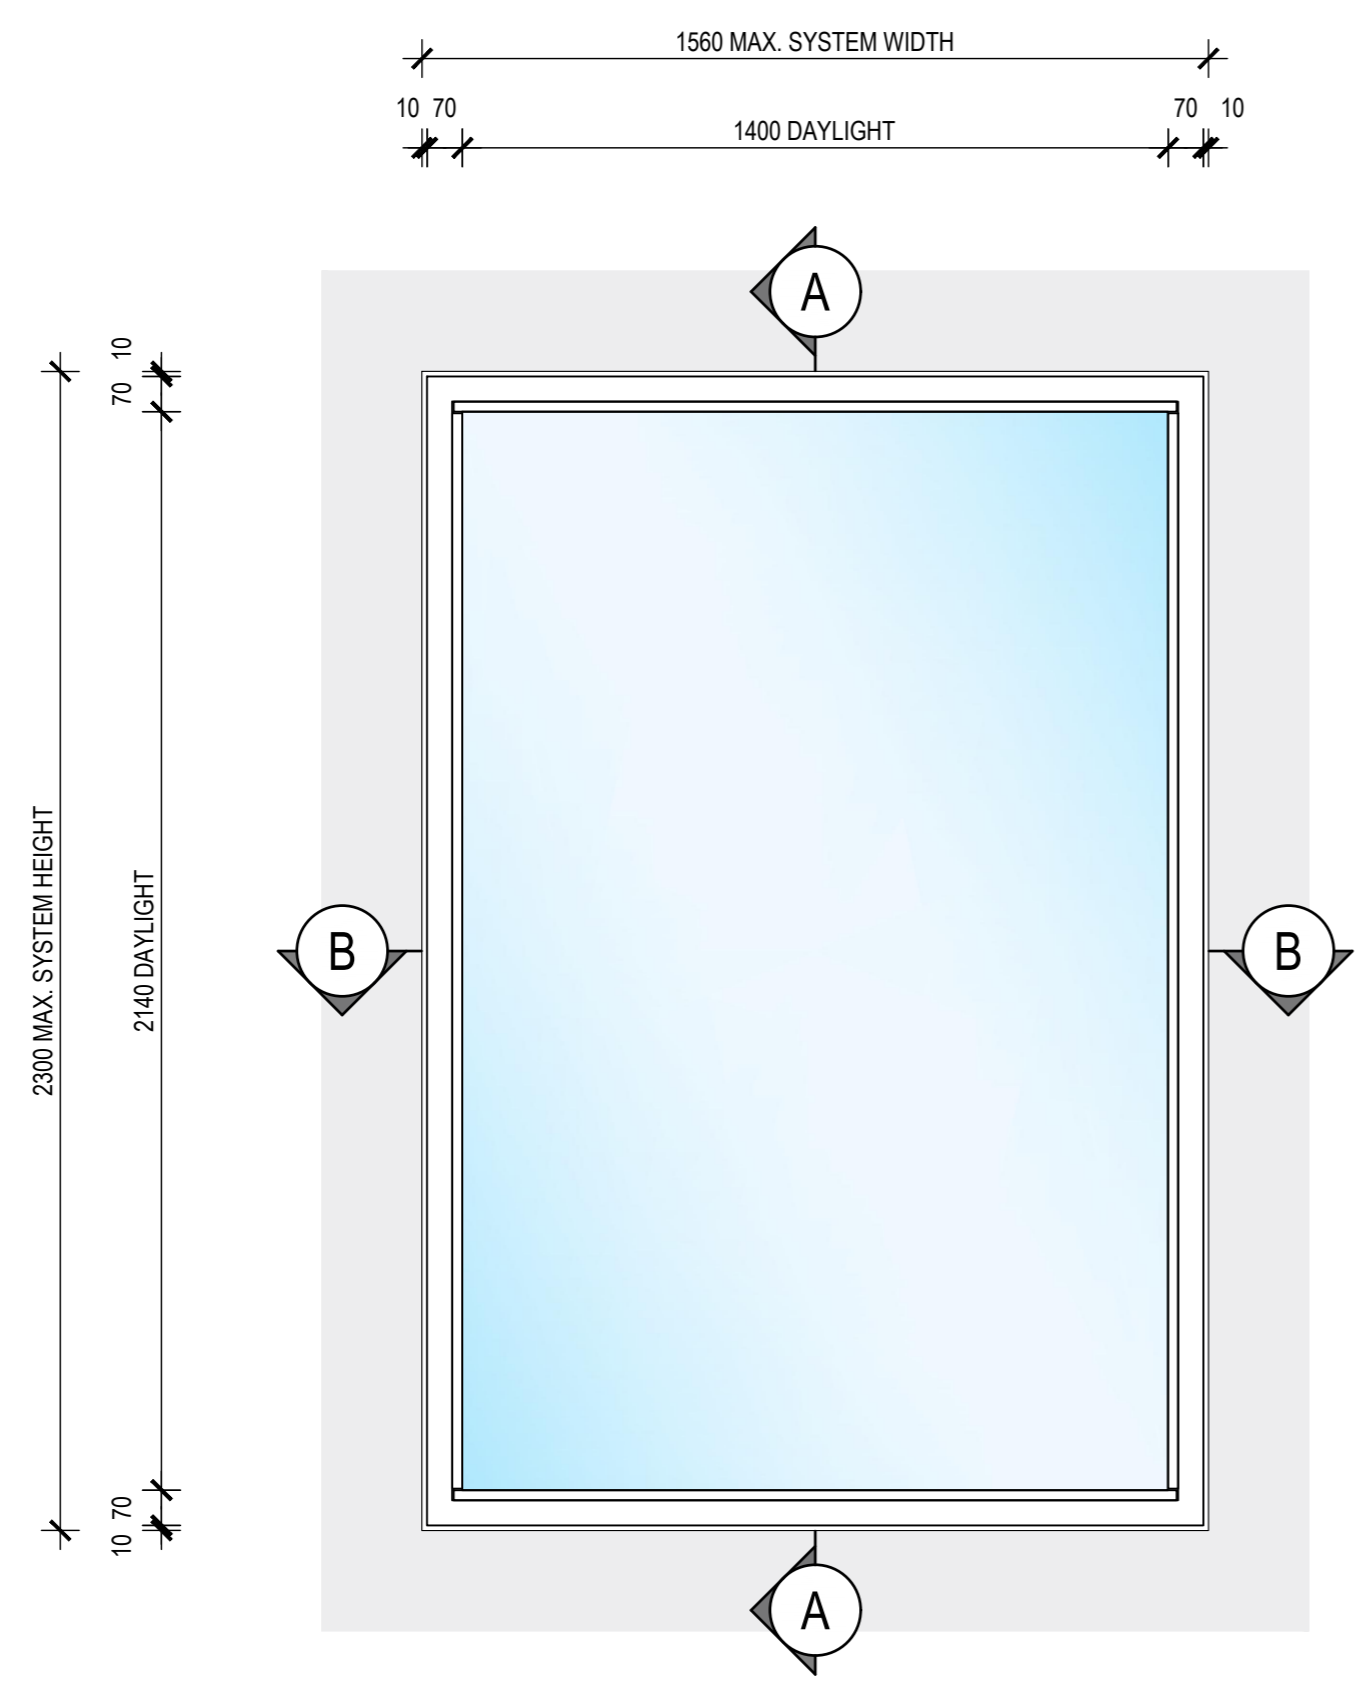

2 FRONT ELEVATION - VIEW FROM OUTSIDE
STOPLINE -/60/- FIXED WINDOW (MAX. WIDTH)
 SCALE 1:15 @ A2

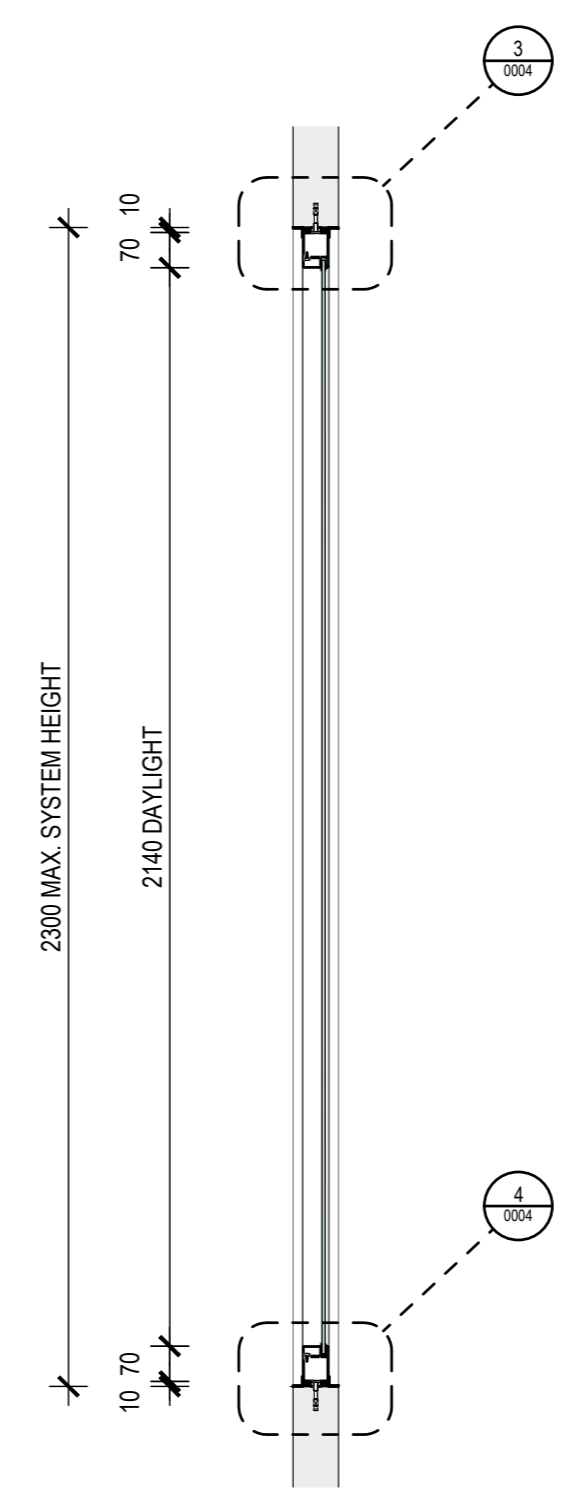

A SECTION VIEW
 SCALE 1:15 @ A2

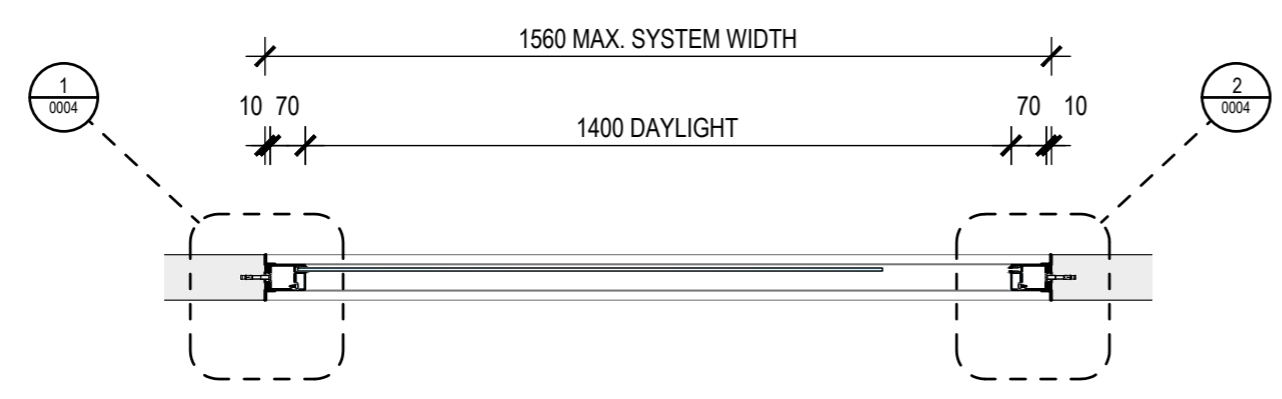

B SECTION VIEW
 SCALE 1:15 @ A2

DISCLAIMER

INFORMATION GIVEN IN SMOKECONTROL.COM.AU AND PUBLICATIONS FOR DOWNLOAD ARE GIVEN TO THE BEST OF OUR KNOWLEDGE AND IN GOOD FAITH. SMOKE CONTROL IS NOT RESPONSIBLE IF RECIPIENTS OF TEST REPORTS, ASSESSMENTS OR LITERATURE MISINTERPRET THE CONTENTS AND WRONGLY USE PRODUCTS BASED ON THOSE MISINTERPRETATIONS. NO LIABILITY IS ACCEPTED FOR ERROR OMISSIONS IN THIS WEB SITE OR OUR DOCUMENTS. IN THE INTERESTS OF IMPROVEMENTS AND CONTINUED DEVELOPMENT SMOKE CONTROL RESERVES THE RIGHT TO CHANGE SPECIFICATION WITHOUT NOTICE.

INFORMATION COPY ONLY



WWW.SMOKECONTROL.COM.AU
 WWW.SMOKECONTROL.CO.NZ
 WWW.SMOKECONTROL.COM
 AUSTRALIAN HEADOFFICE PHONE: 1300 665 471
 NEW ZEALAND PHONE: 09 300 1980
 INFO@SMOKECONTROL.COM.AU INFO@SMOKECONTROL.CO.NZ

PROJECT
STOPLINE -/60/-
STOPLINE -/60/- FIXED WINDOW

CLIENT

TITLE
2 STOPLINE -60- FIXED WINDOW

SUB SET (CATEGORY)
00 - SPECIFICATIONS

DRAWING NUMBER STOPLINE -/60/--0003	REV A
---	----------

DRAWN BY O.K	ISSUE STATUS: INFORMATION ONLY
-----------------	-----------------------------------


START DATE 08/07/2022	SCALE AS SHOWN @A2
--------------------------	-----------------------

FILE: STOPLINE -60- FIXED WINDOW.dwg --- PLOTTED ON 08/07/2022 BY OZRA KHADEMI


<<< 420mm >>>
 <<< 594mm >>>

THIS DRAWING IS COPYRIGHT AND THE PROPERTY OF THE AUTHOR, AND MUST NOT BE RETAINED, COPIED OR USED WITHOUT THE AUTHORITY OF SMOKE CONTROL SYSTEMS PTY. LTD.
 DO NOT SCALE FROM DRAWING. USE PROVIDED DIMENSIONS ONLY.
 ALL DISCREPANCIES MUST BE BROUGHT TO THE ATTENTION OF AUTHOR.
 SMOKE CONTROL SYSTEMS DO NOT TAKE RESPONSIBILITY OF MEASUREMENTS PROVIDED BY OTHERS.


CHK	REASON	DATE
A HR	FOR INFORMATION	08/07/2022

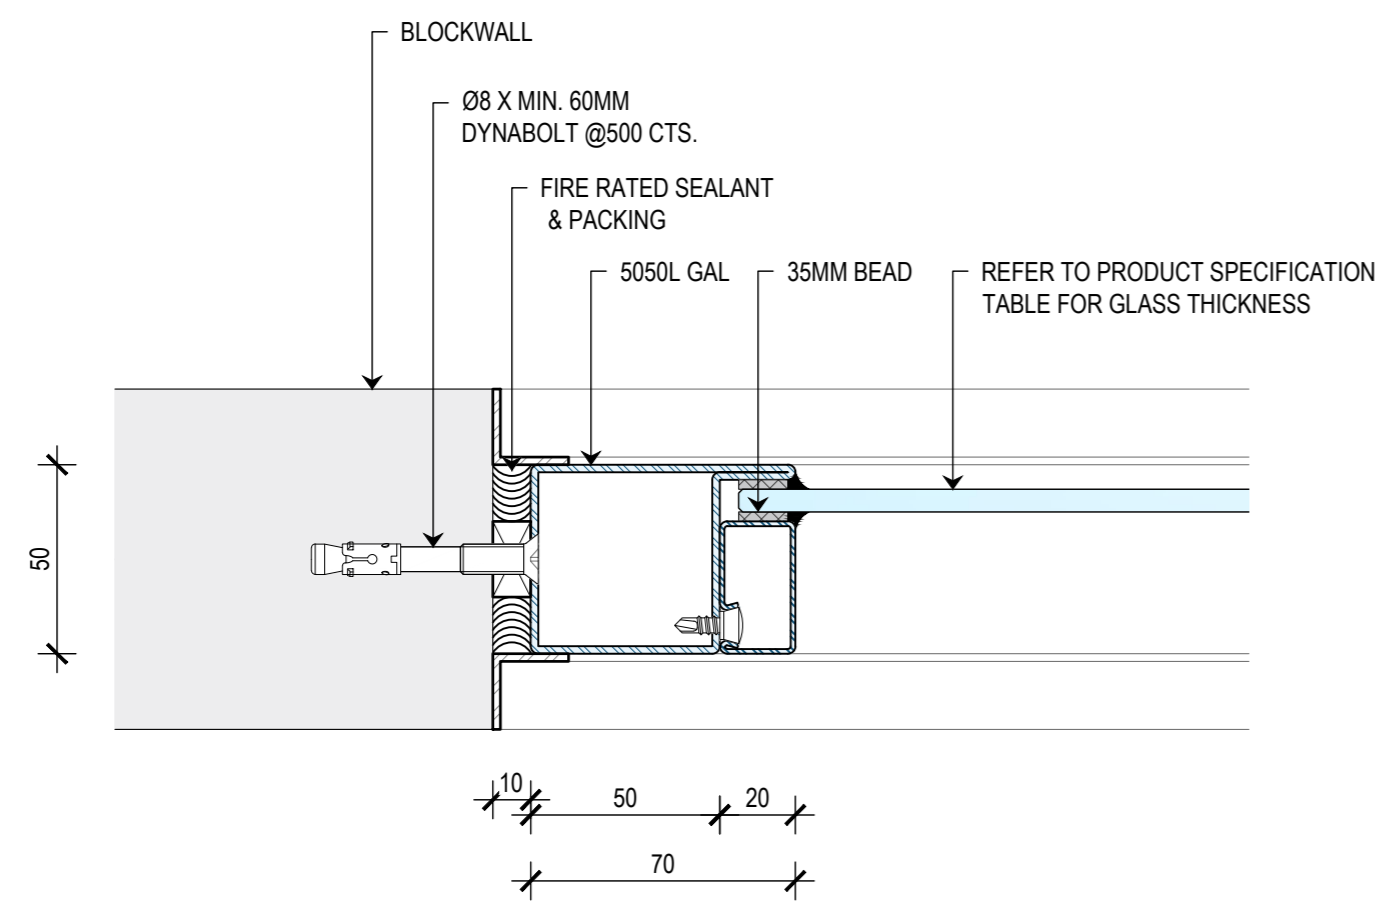


1 JAMB DETAIL
SCALE 1:2 @ A2

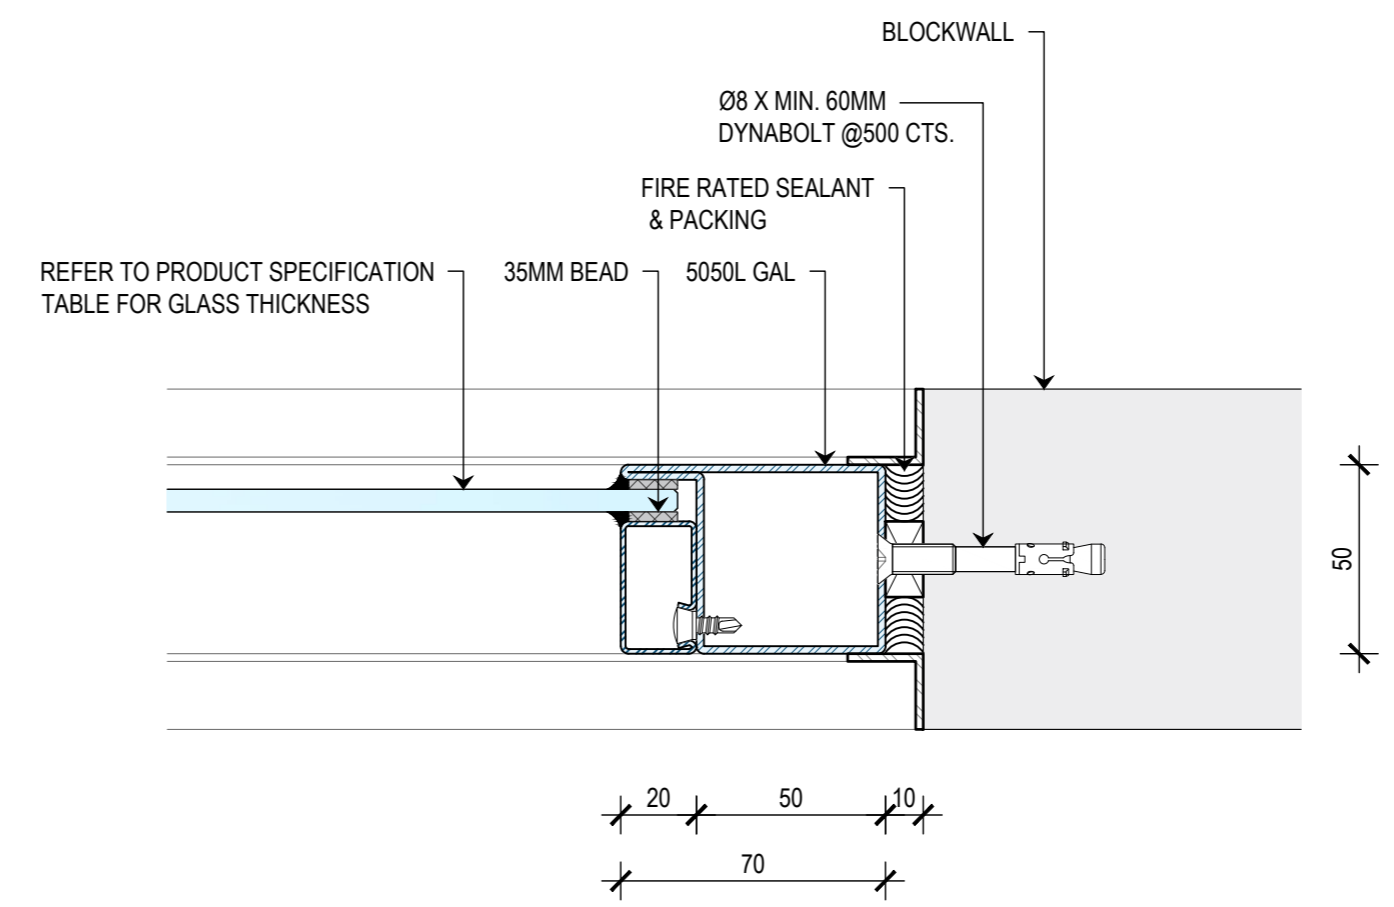

2 JAMB DETAIL
SCALE 1:2 @ A2

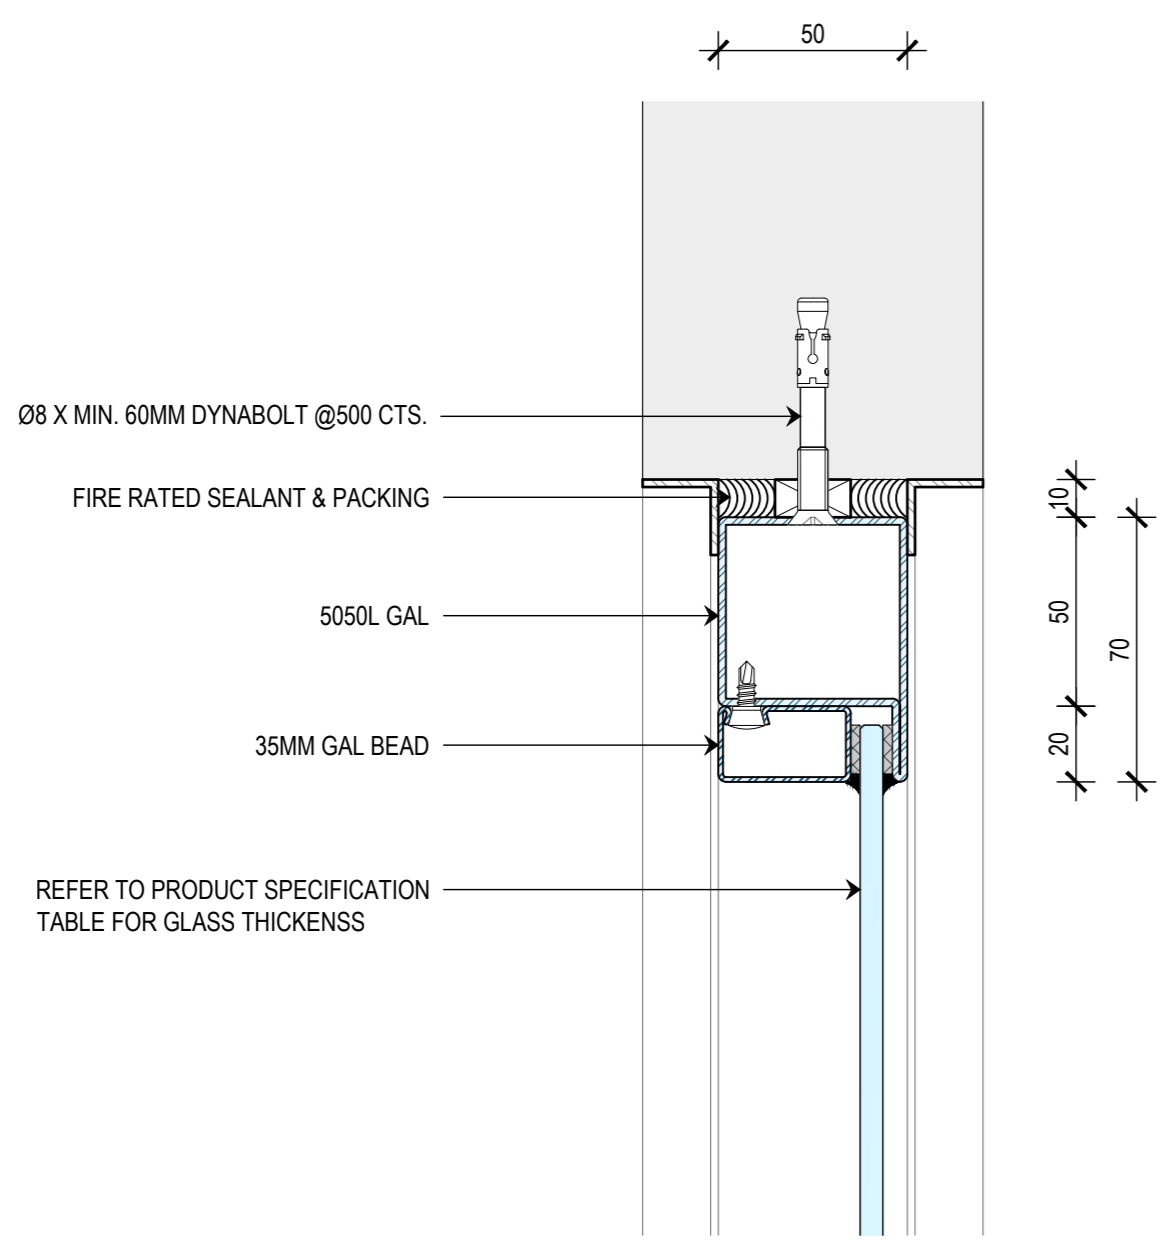

3 HEAD DETAIL
SCALE 1:2 @ A2

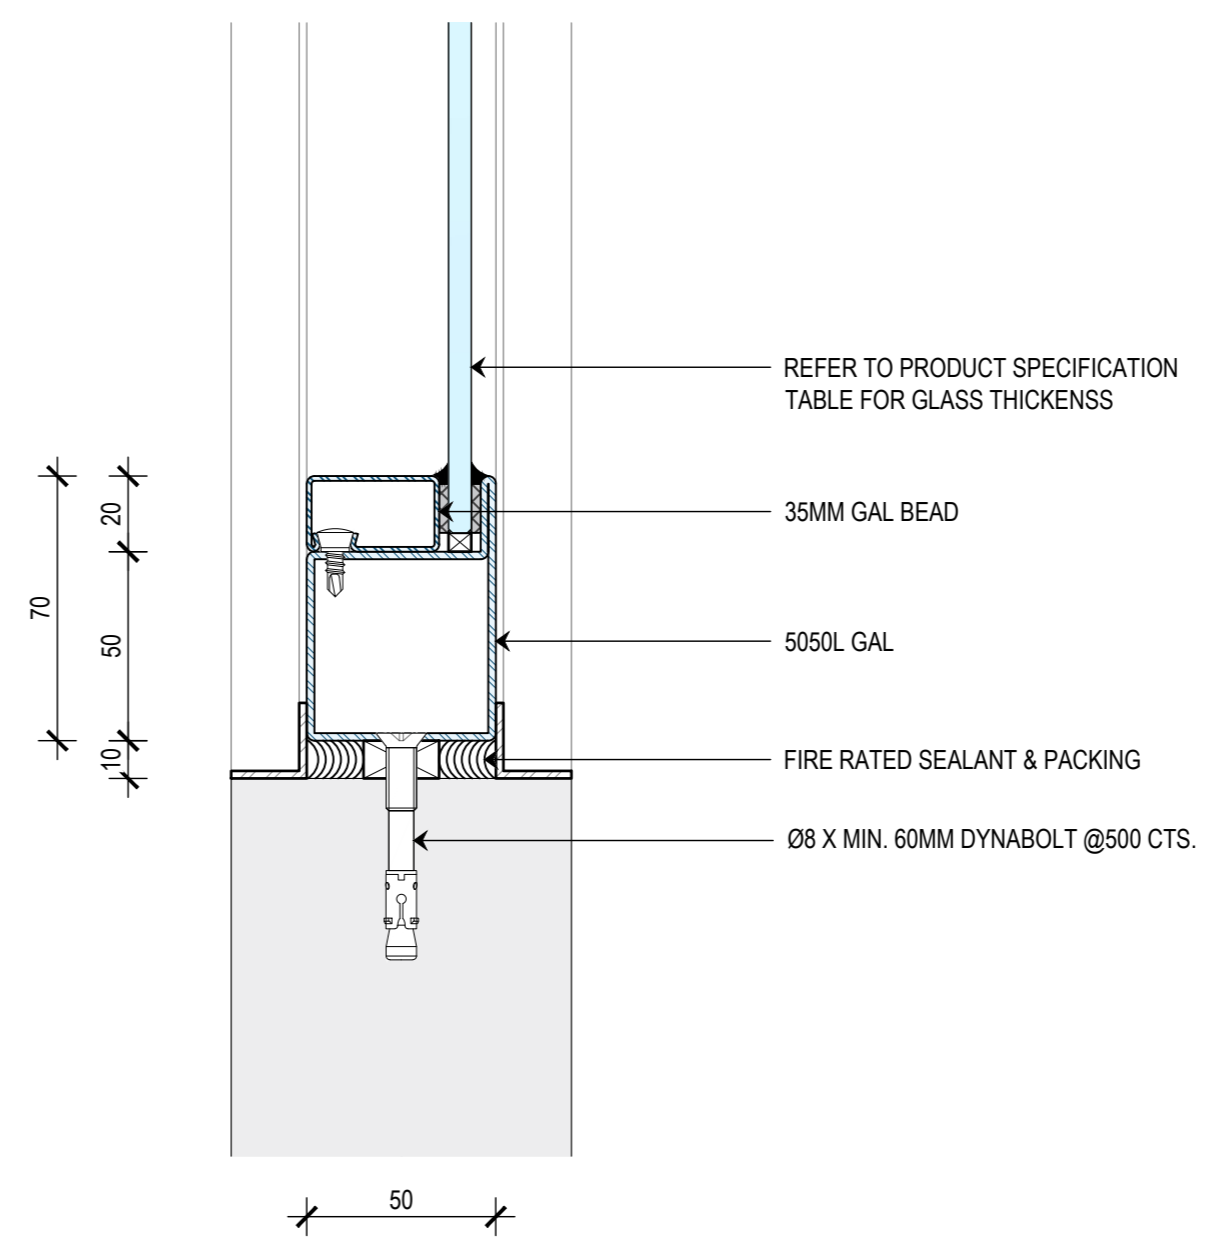

4 SILL DETAIL
SCALE 1:2 @ A2

DISCLAIMER
 INFORMATION GIVEN IN SMOKECONTROL.COM.AU AND PUBLICATIONS FOR DOWNLOAD ARE GIVEN TO THE BEST OF OUR KNOWLEDGE AND IN GOOD FAITH. SMOKE CONTROL IS NOT RESPONSIBLE IF RECIPIENTS OF TEST REPORTS, ASSESSMENTS OR LITERATURE MISINTERPRET THE CONTENTS AND WRONGLY USE PRODUCTS BASED ON THOSE MISINTERPRETATIONS. NO LIABILITY IS ACCEPTED FOR ERROR OMISSIONS IN THIS WEB SITE OR OUR DOCUMENTS. IN THE INTERESTS OF IMPROVEMENTS AND CONTINUED DEVELOPMENT SMOKE CONTROL RESERVES THE RIGHT TO CHANGE SPECIFICATION WITHOUT NOTICE.

INFORMATION COPY ONLY



WWW.SMOKECONTROL.COM.AU
 WWW.SMOKECONTROL.CO.NZ
 WWW.SMOKECONTROL.COM
 AUSTRALIAN HEADOFFICE PHONE: 1300 665 471
 INFO@SMOKECONTROL.COM.AU
 NEW ZEALAND PHONE: 09 300 1980
 INFO@SMOKECONTROL.CO.NZ

PROJECT
 STOPLINE -/60/-
 STOPLINE -/60/- FIXED WINDOW

CLIENT

TITLE
 DETAILS

SUB SET (CATEGORY)
 00 - SPECIFICATIONS

DRAWING NUMBER
STOPLINE -/60/--0004

REV
 A

DRAWN BY O.K
 ISSUE STATUS: INFORMATION ONLY
 START DATE 08/07/2022
 SCALE AS SHOWN @A2

FILE: STOPLINE -/60/- FIXED WINDOW.dwg --- PLOTTED ON 08/07/2022 BY OZRA KHADEMI

<<< 594mm